
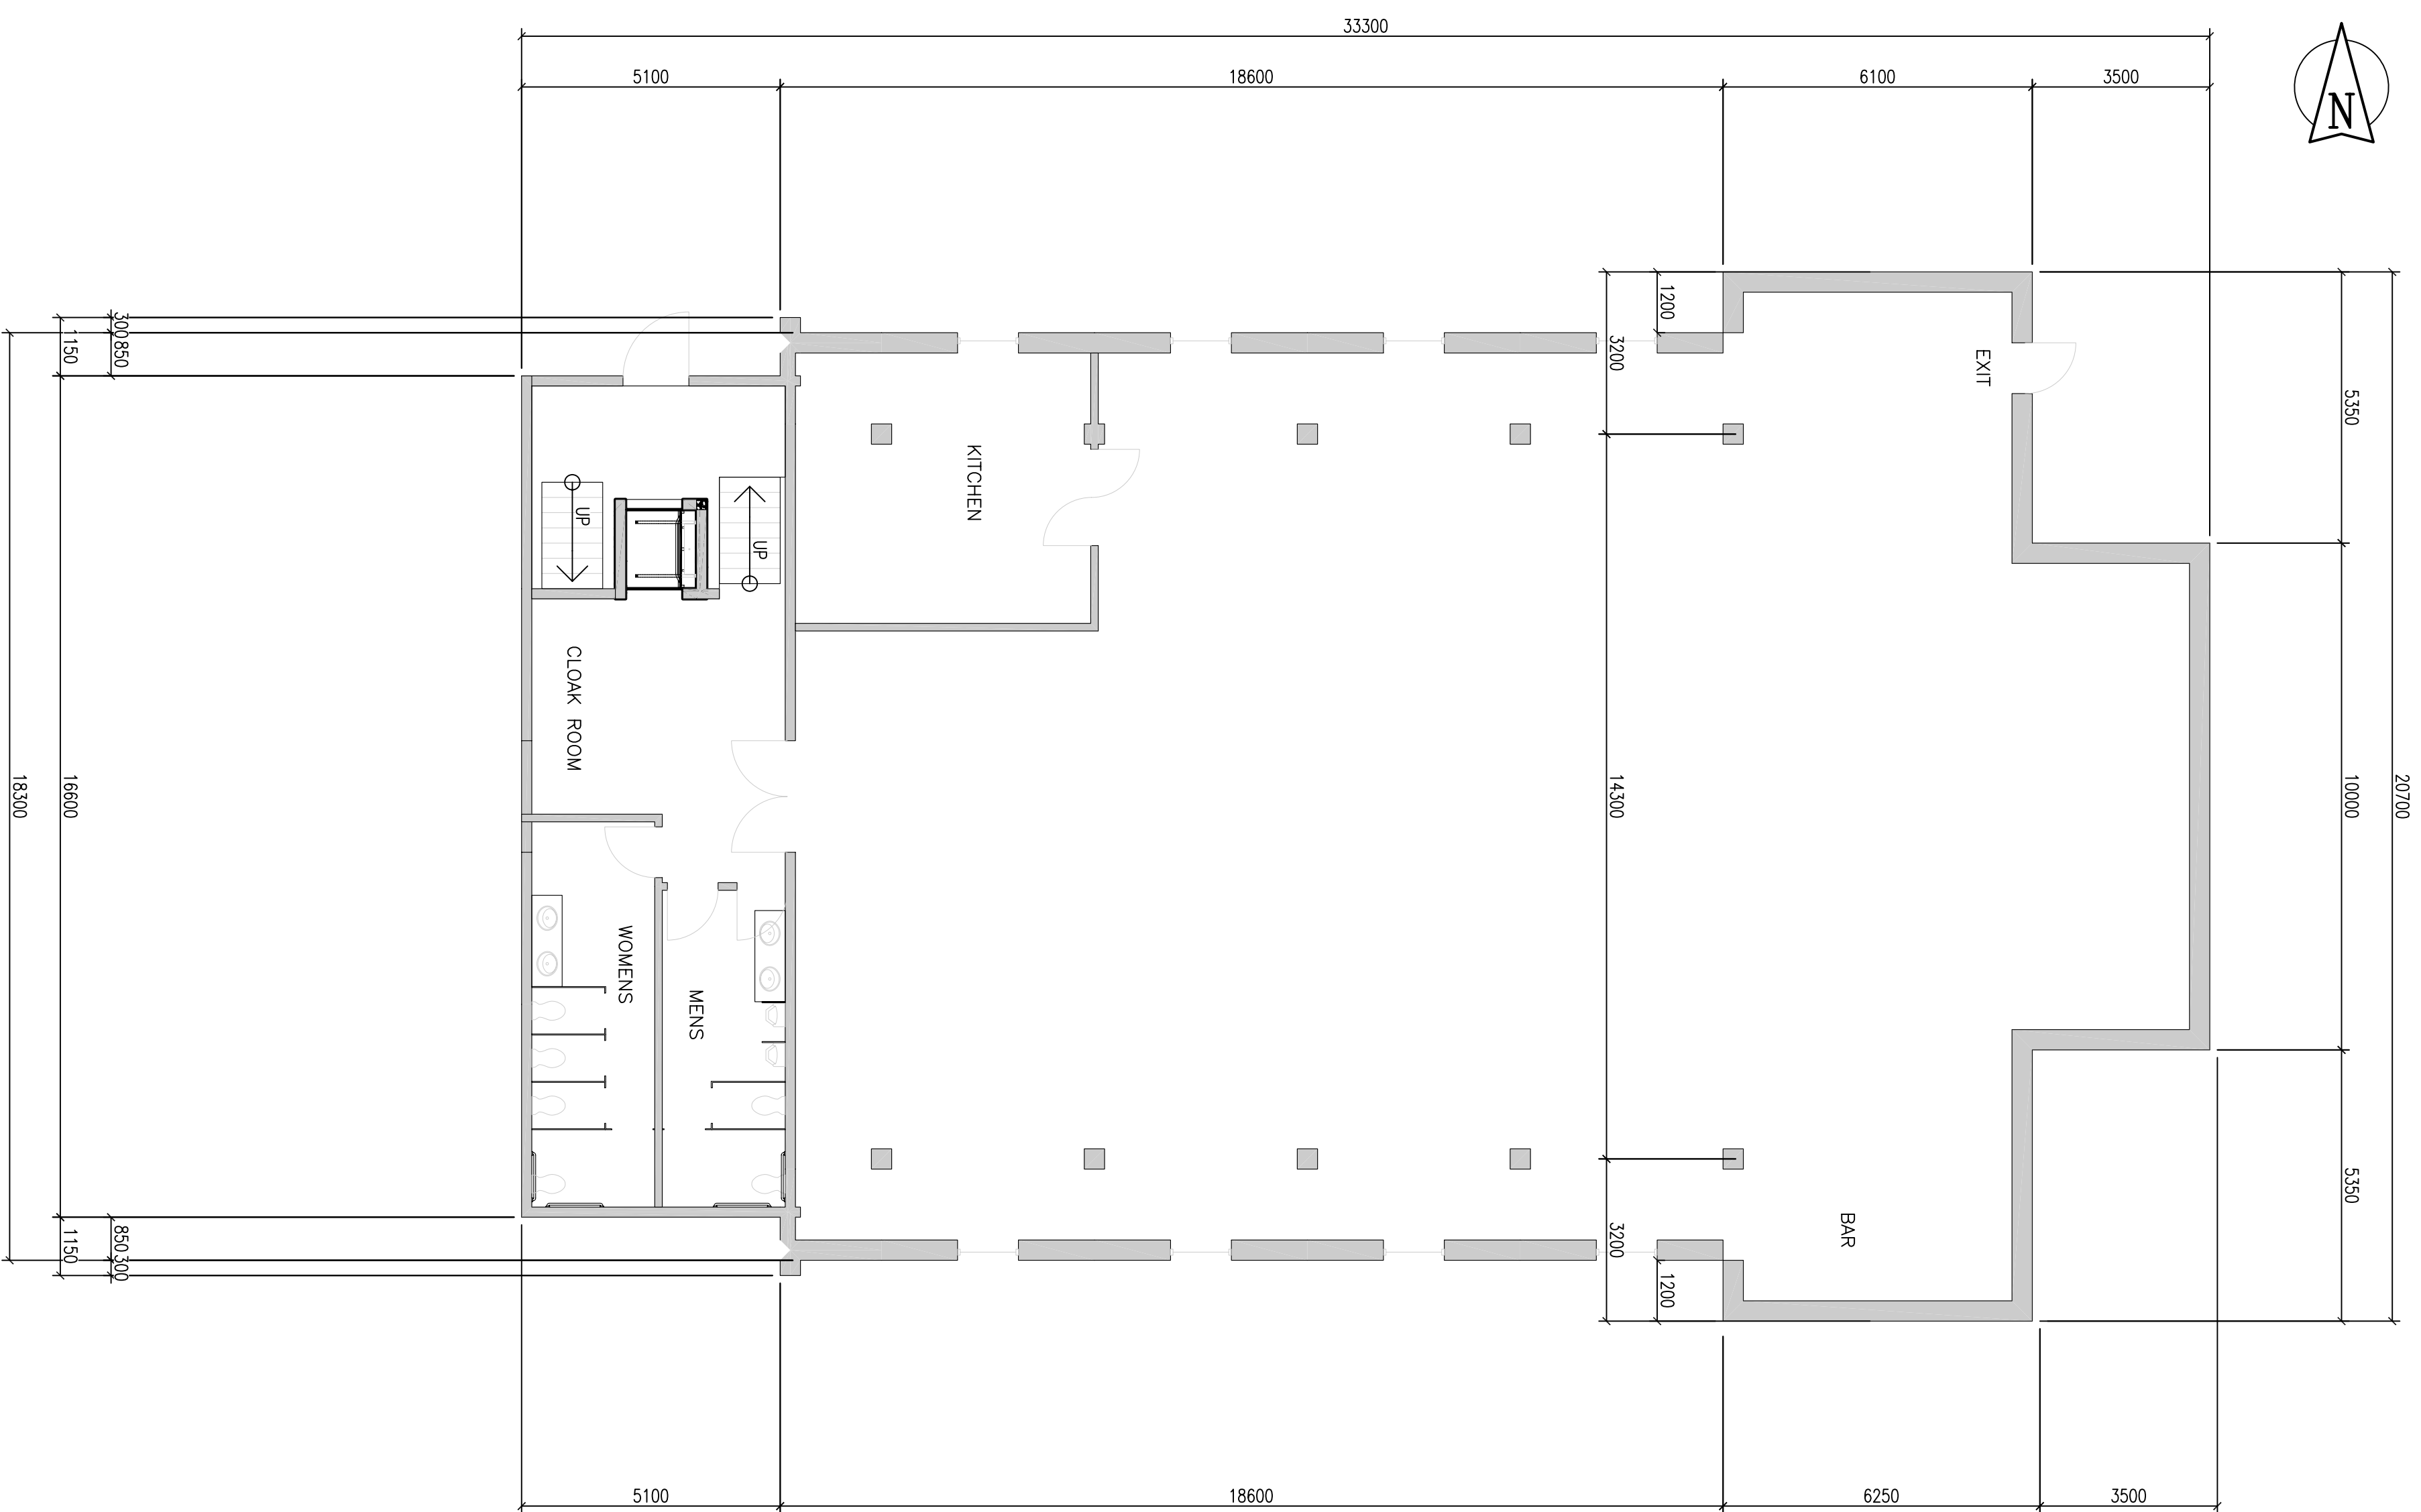


A MAIN FLOOR PLAN
SCALE = 1:100

FLOOR 565 sq.m

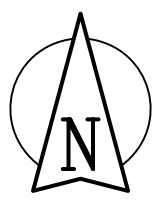

A BASEMENT FLOOR PLAN
SCALE = 1:100

FLOOR 565 sq.m

THIS DRAWING MUST NOT BE SCALE
THE CONTRACTOR SHALL VERIFY ALL LEVELS, DATUMS
AND DIMENSIONS PRIOR TO THE COMMENCEMENT OF
ANY WORK. ALL ERRORS AND OMISSIONS MUST BE
REPORTED TO THE ARCHITECT AND/OR ENGINEERS
IMMEDIATELY.

THIS DRAWING IS THE EXCLUSIVE PROPERTY OF THE
ENGINEER AND MUST NOT BE REPRODUCED WITHOUT
THEIR WRITTEN PERMISSION.

ISSUE

ENGINEER'S SEAL

PERMIT SEAL

PERMIT TO PRACTICE
MWC CONSULTING STRUCTURAL
ENGINEERS INC.

PERMIT NUMBER P 5750
The Association of Professional Engineers,
Geologists and Geophysicists of Alberta

PROJECT
St. Simeon Mirotoicivi
Serbian Orthodox

8456 - 26th AVE SW
CALGARY, ALBERTA

DRAWING
FLOOR PLANS
-PRELIMINARY-

JOB NO. 08-
DATE mm/dd/yy
DRAWN cwj
DESIGN CJ
CHECKED MDW
SCALE 1:100

MWC
CONSULTING STRUCTURAL ENGINEERS INC.
#300, 121-15th AVE. S.E.
CALGARY, ALBERTA T2C 1G1
Phone: 266-6936 Fax: 266-6996
Email: mwceng@telus.net

DRAWING #

A1.1

REVISIONS

PROJECT #

08-