
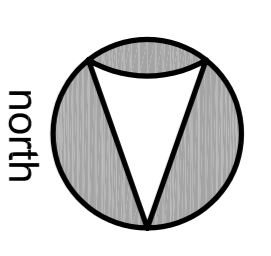


ROAD PLAN 021 1037  
(16TH STREET EAST)

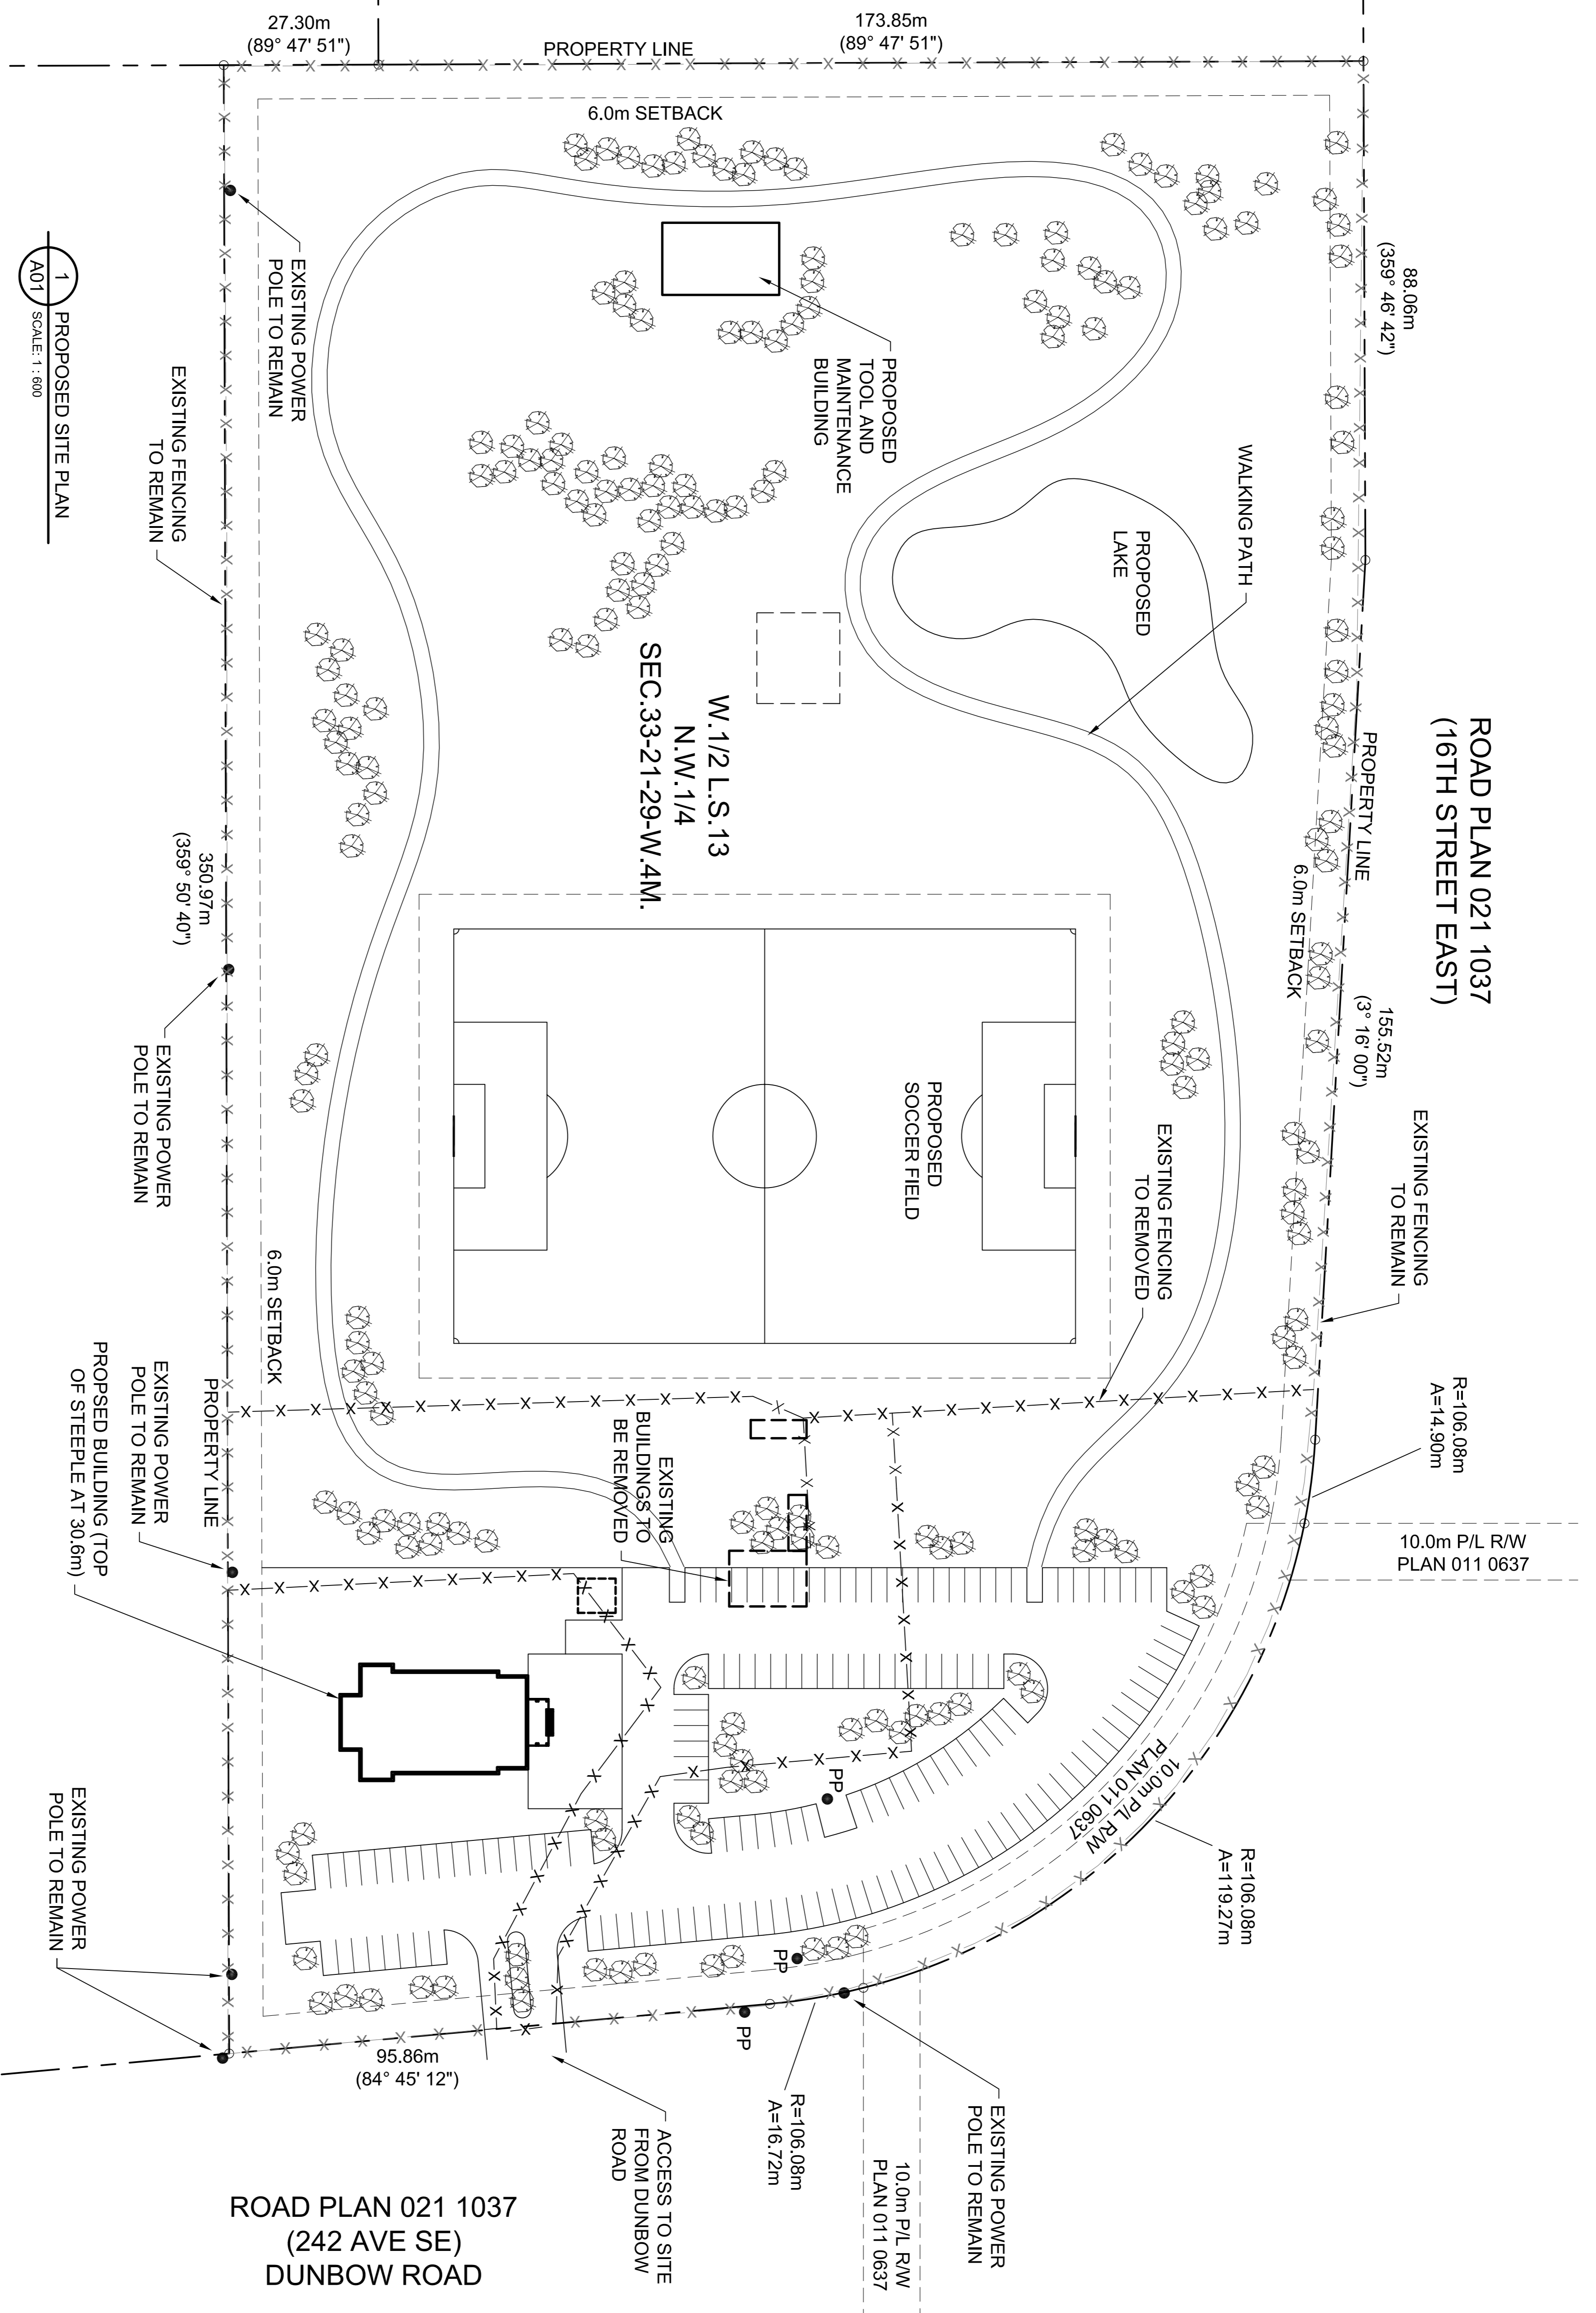

PRELIMINARY  
NOT FOR CONSTRUCTION

ROAD PLAN 021 1037  
(242 AVE SE)  
DUNBOW ROAD

rev.	issued for:
1.	JULY 2009 ISSUED FOR PRELIMINARY DP

project:  
SERBIAN  
ORTHODOX  
CHURCH  
MD OF FOOTHILLS

title:	sheet:
SITE PLAN	A01
drawn: DL/CD	
scale: as noted	
date: AUGUST 2008	