


PRELIMINARY
NOT FOR CONSTRUCTION

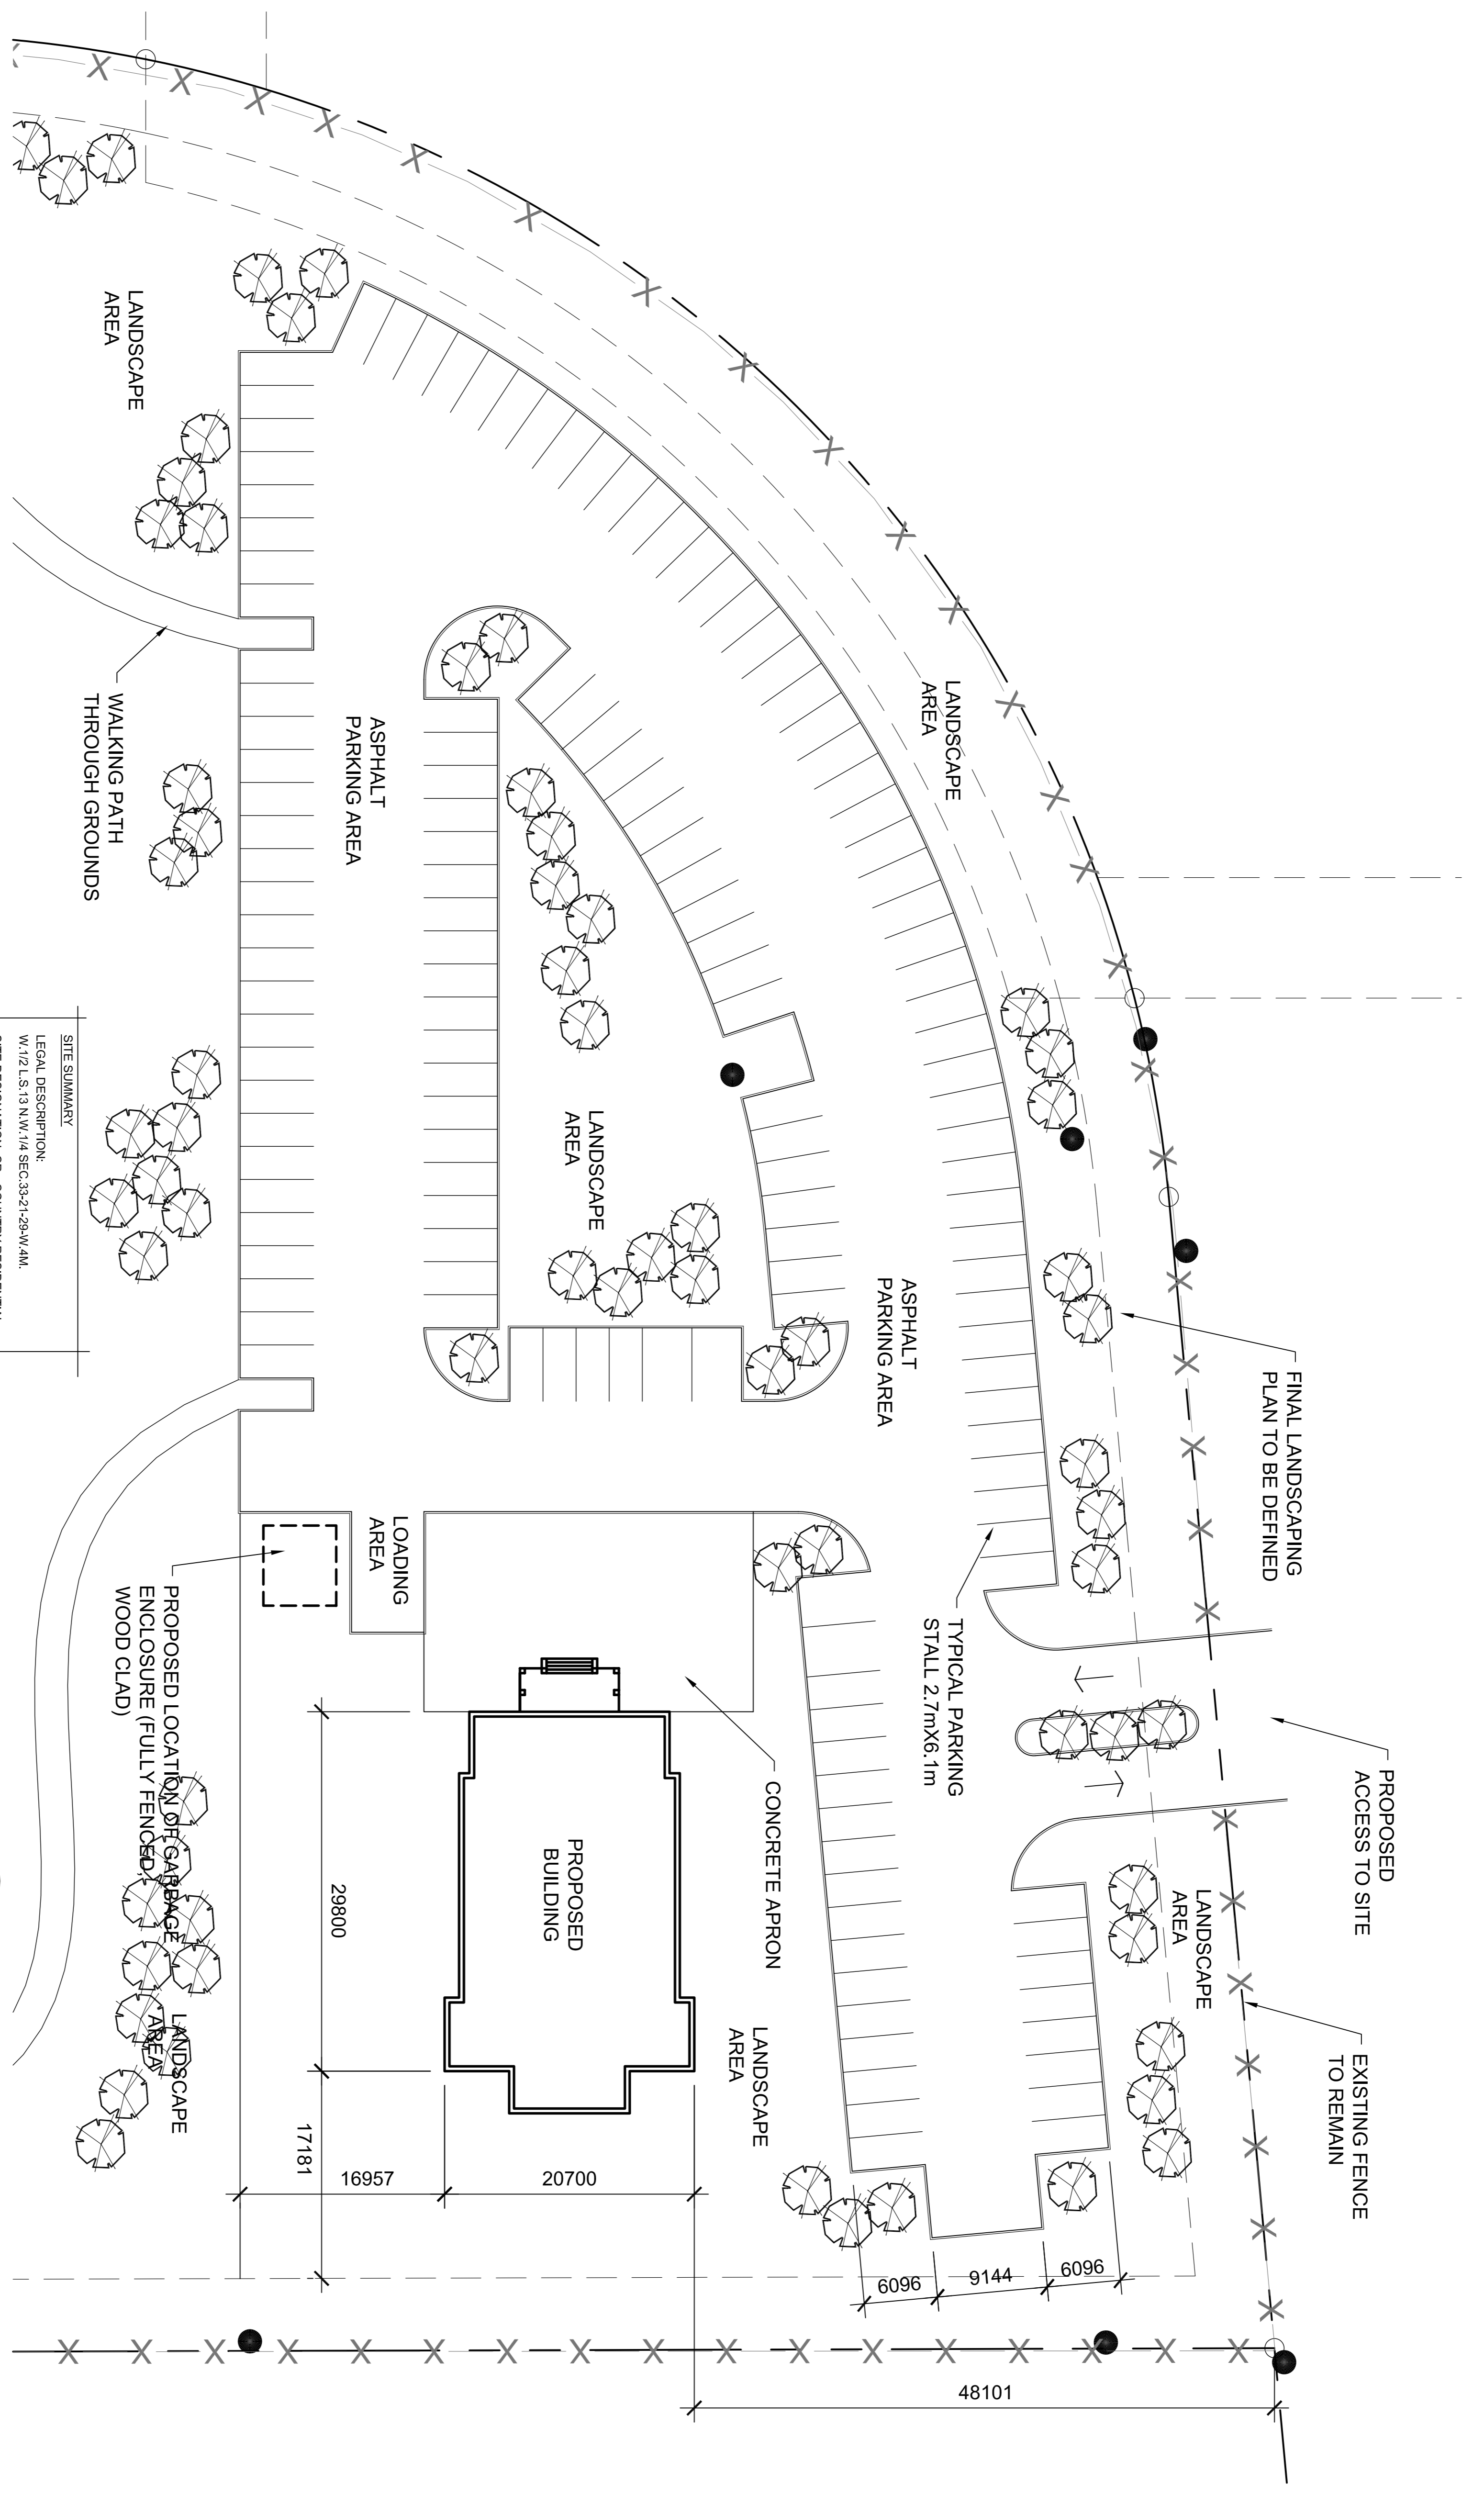

SITE SUMMARY

LEGAL DESCRIPTION:
W. 1/2, L.S. 13 NW, 1/4 SEC. 33-21-28 W. 4M.

SITE DESIGNATION: CR - COUNTRY RESIDENTIAL

SUMMARY OF LOT AREAS:

TOTAL LOT AREA: 65,340 SQUARE METRES (SM)

PROPOSED BUILDING FOOTPRINT AREA: 596 SM

PROPOSED PARKING AREA: 5530 SM

PROPOSED LANDSCAPE AREA: 499,000 SM

CONTACT INFORMATION:

PROPERTY OWNERS:
PAUL MARTIN AND JANE SHEARER
PH: (403) 220-9102

DESIGN CONSULTANTS:
DAVID LEE
PH: (403) 472-1828

1 LARGE SCALE SITE PLAN
SCALE: 1 : 300

1. JULY 2009 ISSUED FOR PRELIMINARY DP
issued for:

project: SERBIAN ORTHODOX CHURCH
MD OF FOOTHILLS

title: LARGER SCALE SITE PLAN

drawn: DL/CD

scale: as noted

date: AUGUST 2008

sheet: A012a