



1 PROPOSED BASEMENT PLAN
A02 SCALE: 1 : 100

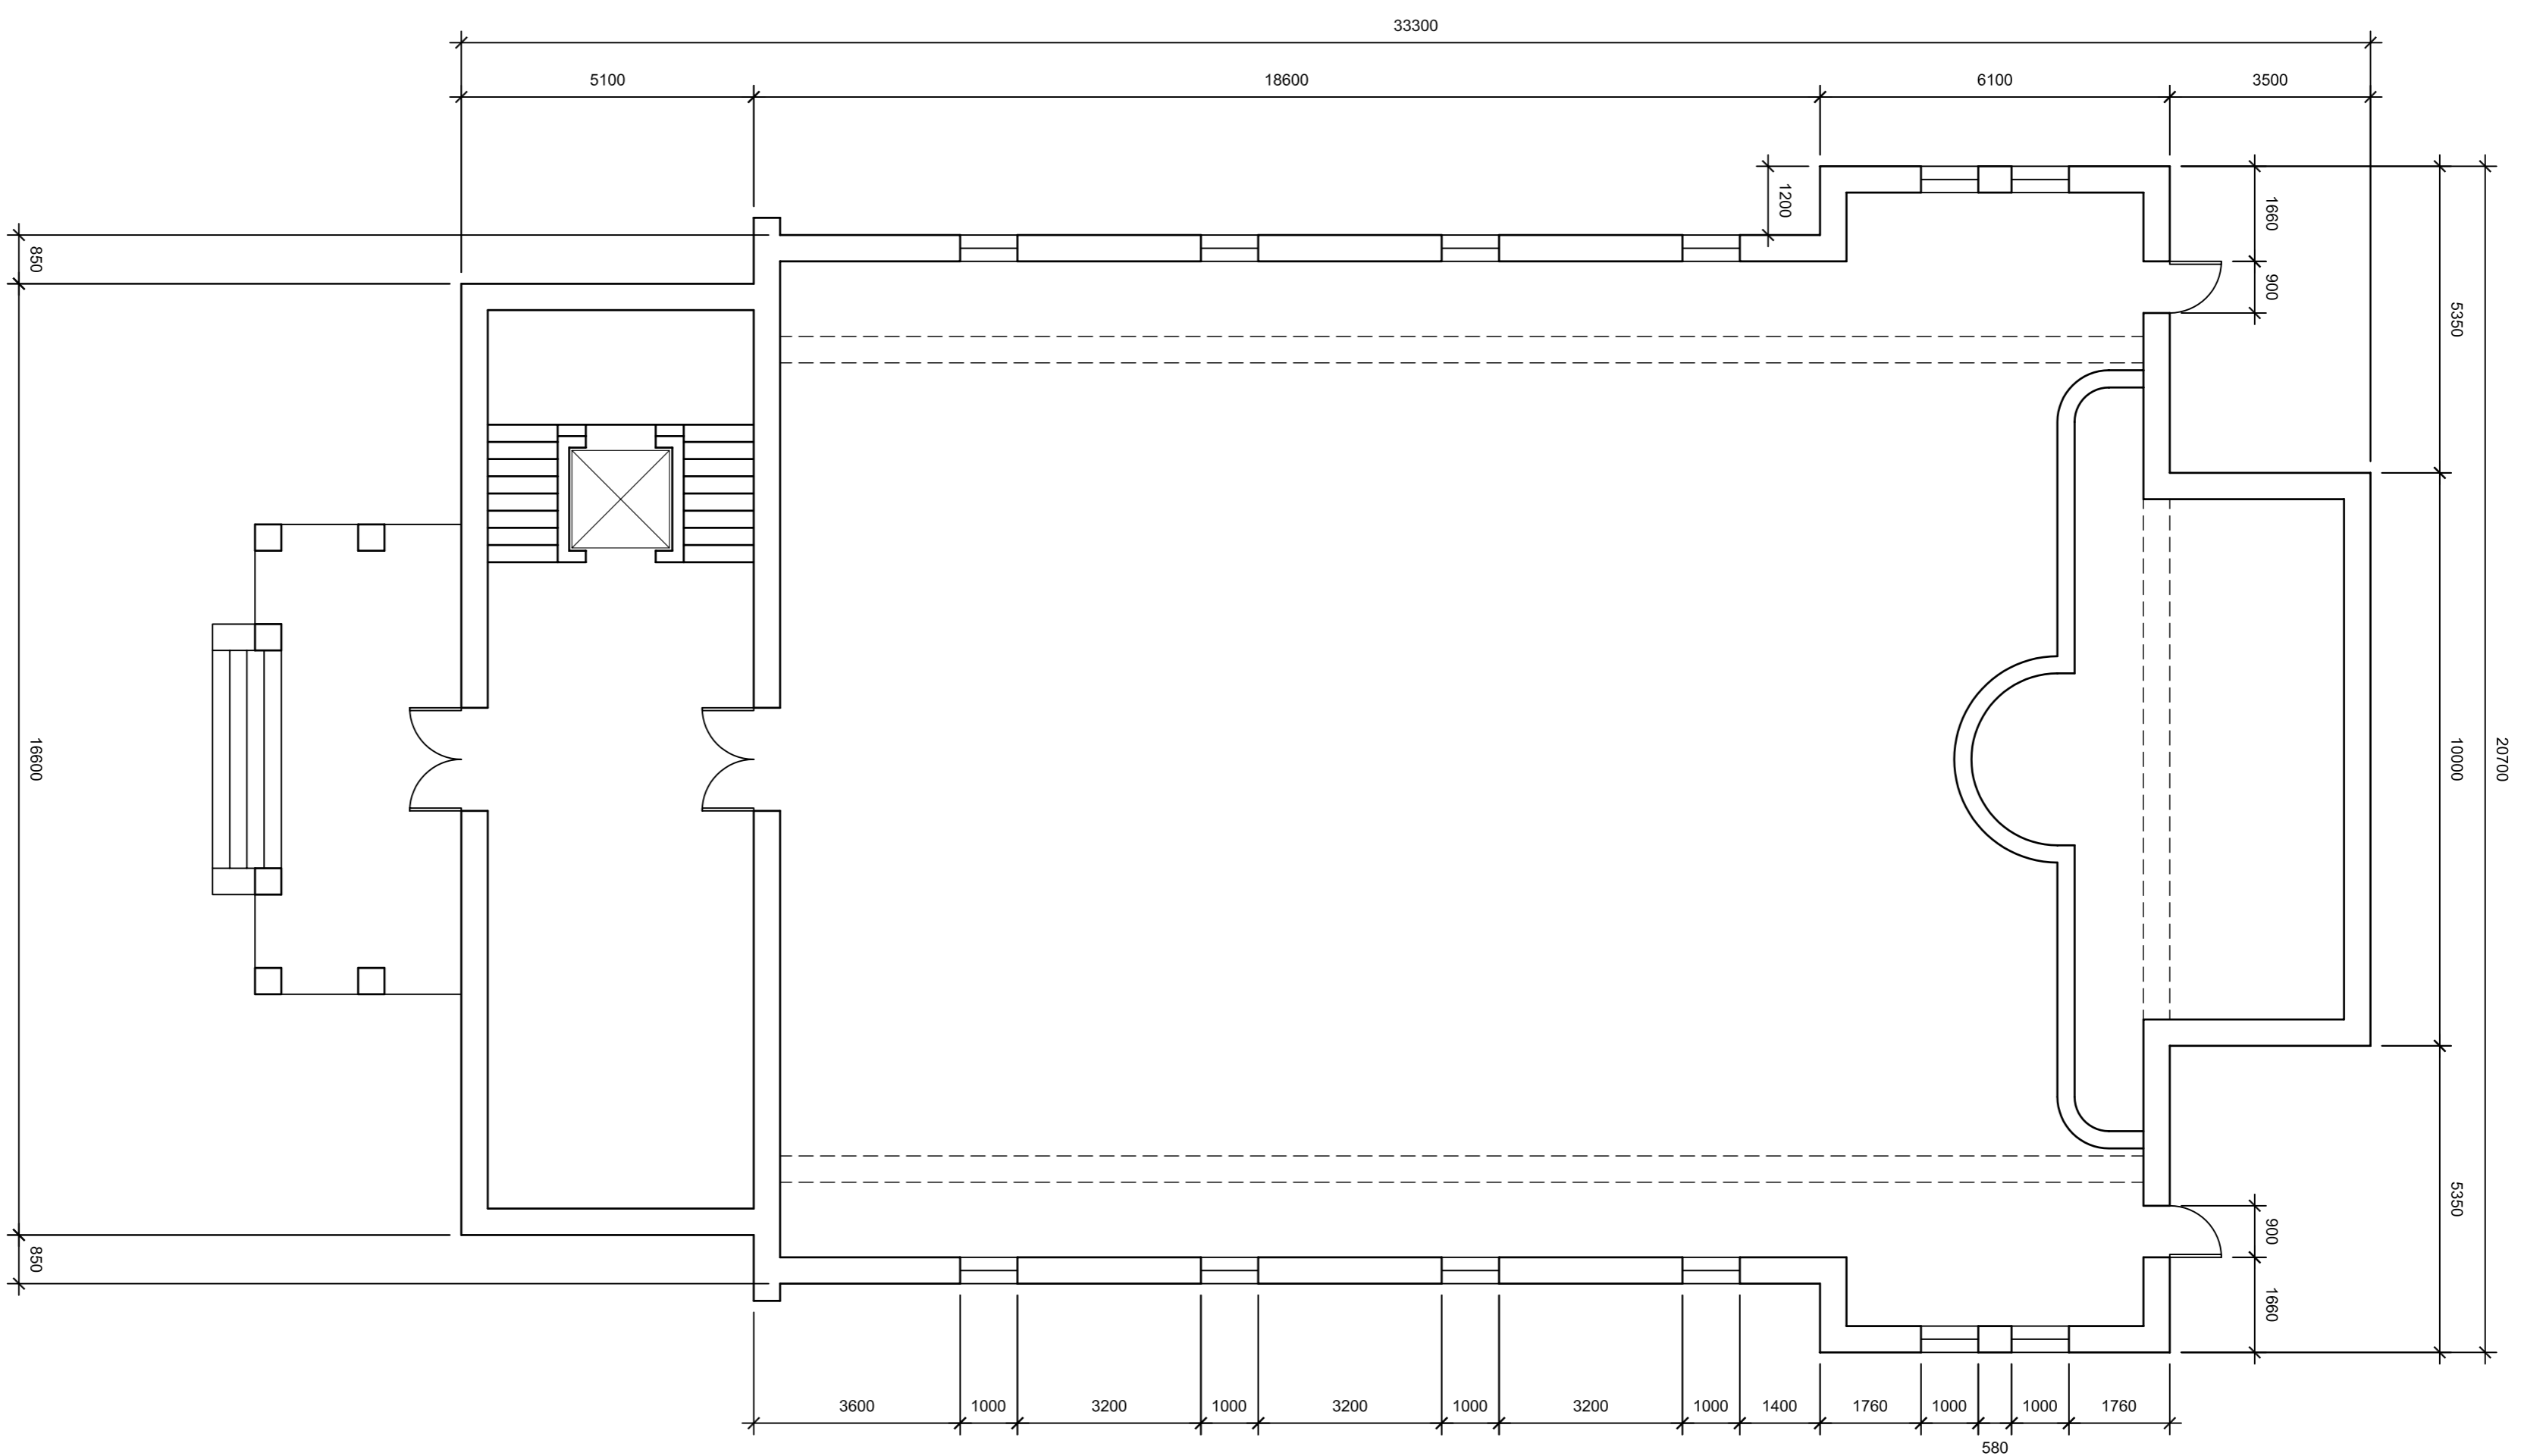

2 PROPOSED MAIN FLOOR PLAN
A02 SCALE: 1 : 100

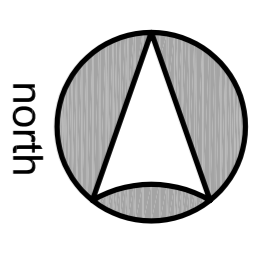

PRELIMINARY
NOT FOR CONSTRUCTION

seal:

1. JUL 'Y, 2009 ISSUED FOR PRELIMINARY DP
 rev. issued for:
 project:

SERBIAN
 ORTHODOX
 CHURCH
 MD OF FOOTHILLS

title: BASEMENT PLAN
 MAIN FLOOR PLAN
 drawn: DJ/CD
 scale: as noted
 date: AUGUST 2008
 sheet: A02