



1 PROPOSED BELFRY PLAN  
A03 SCALE: 1 : 100

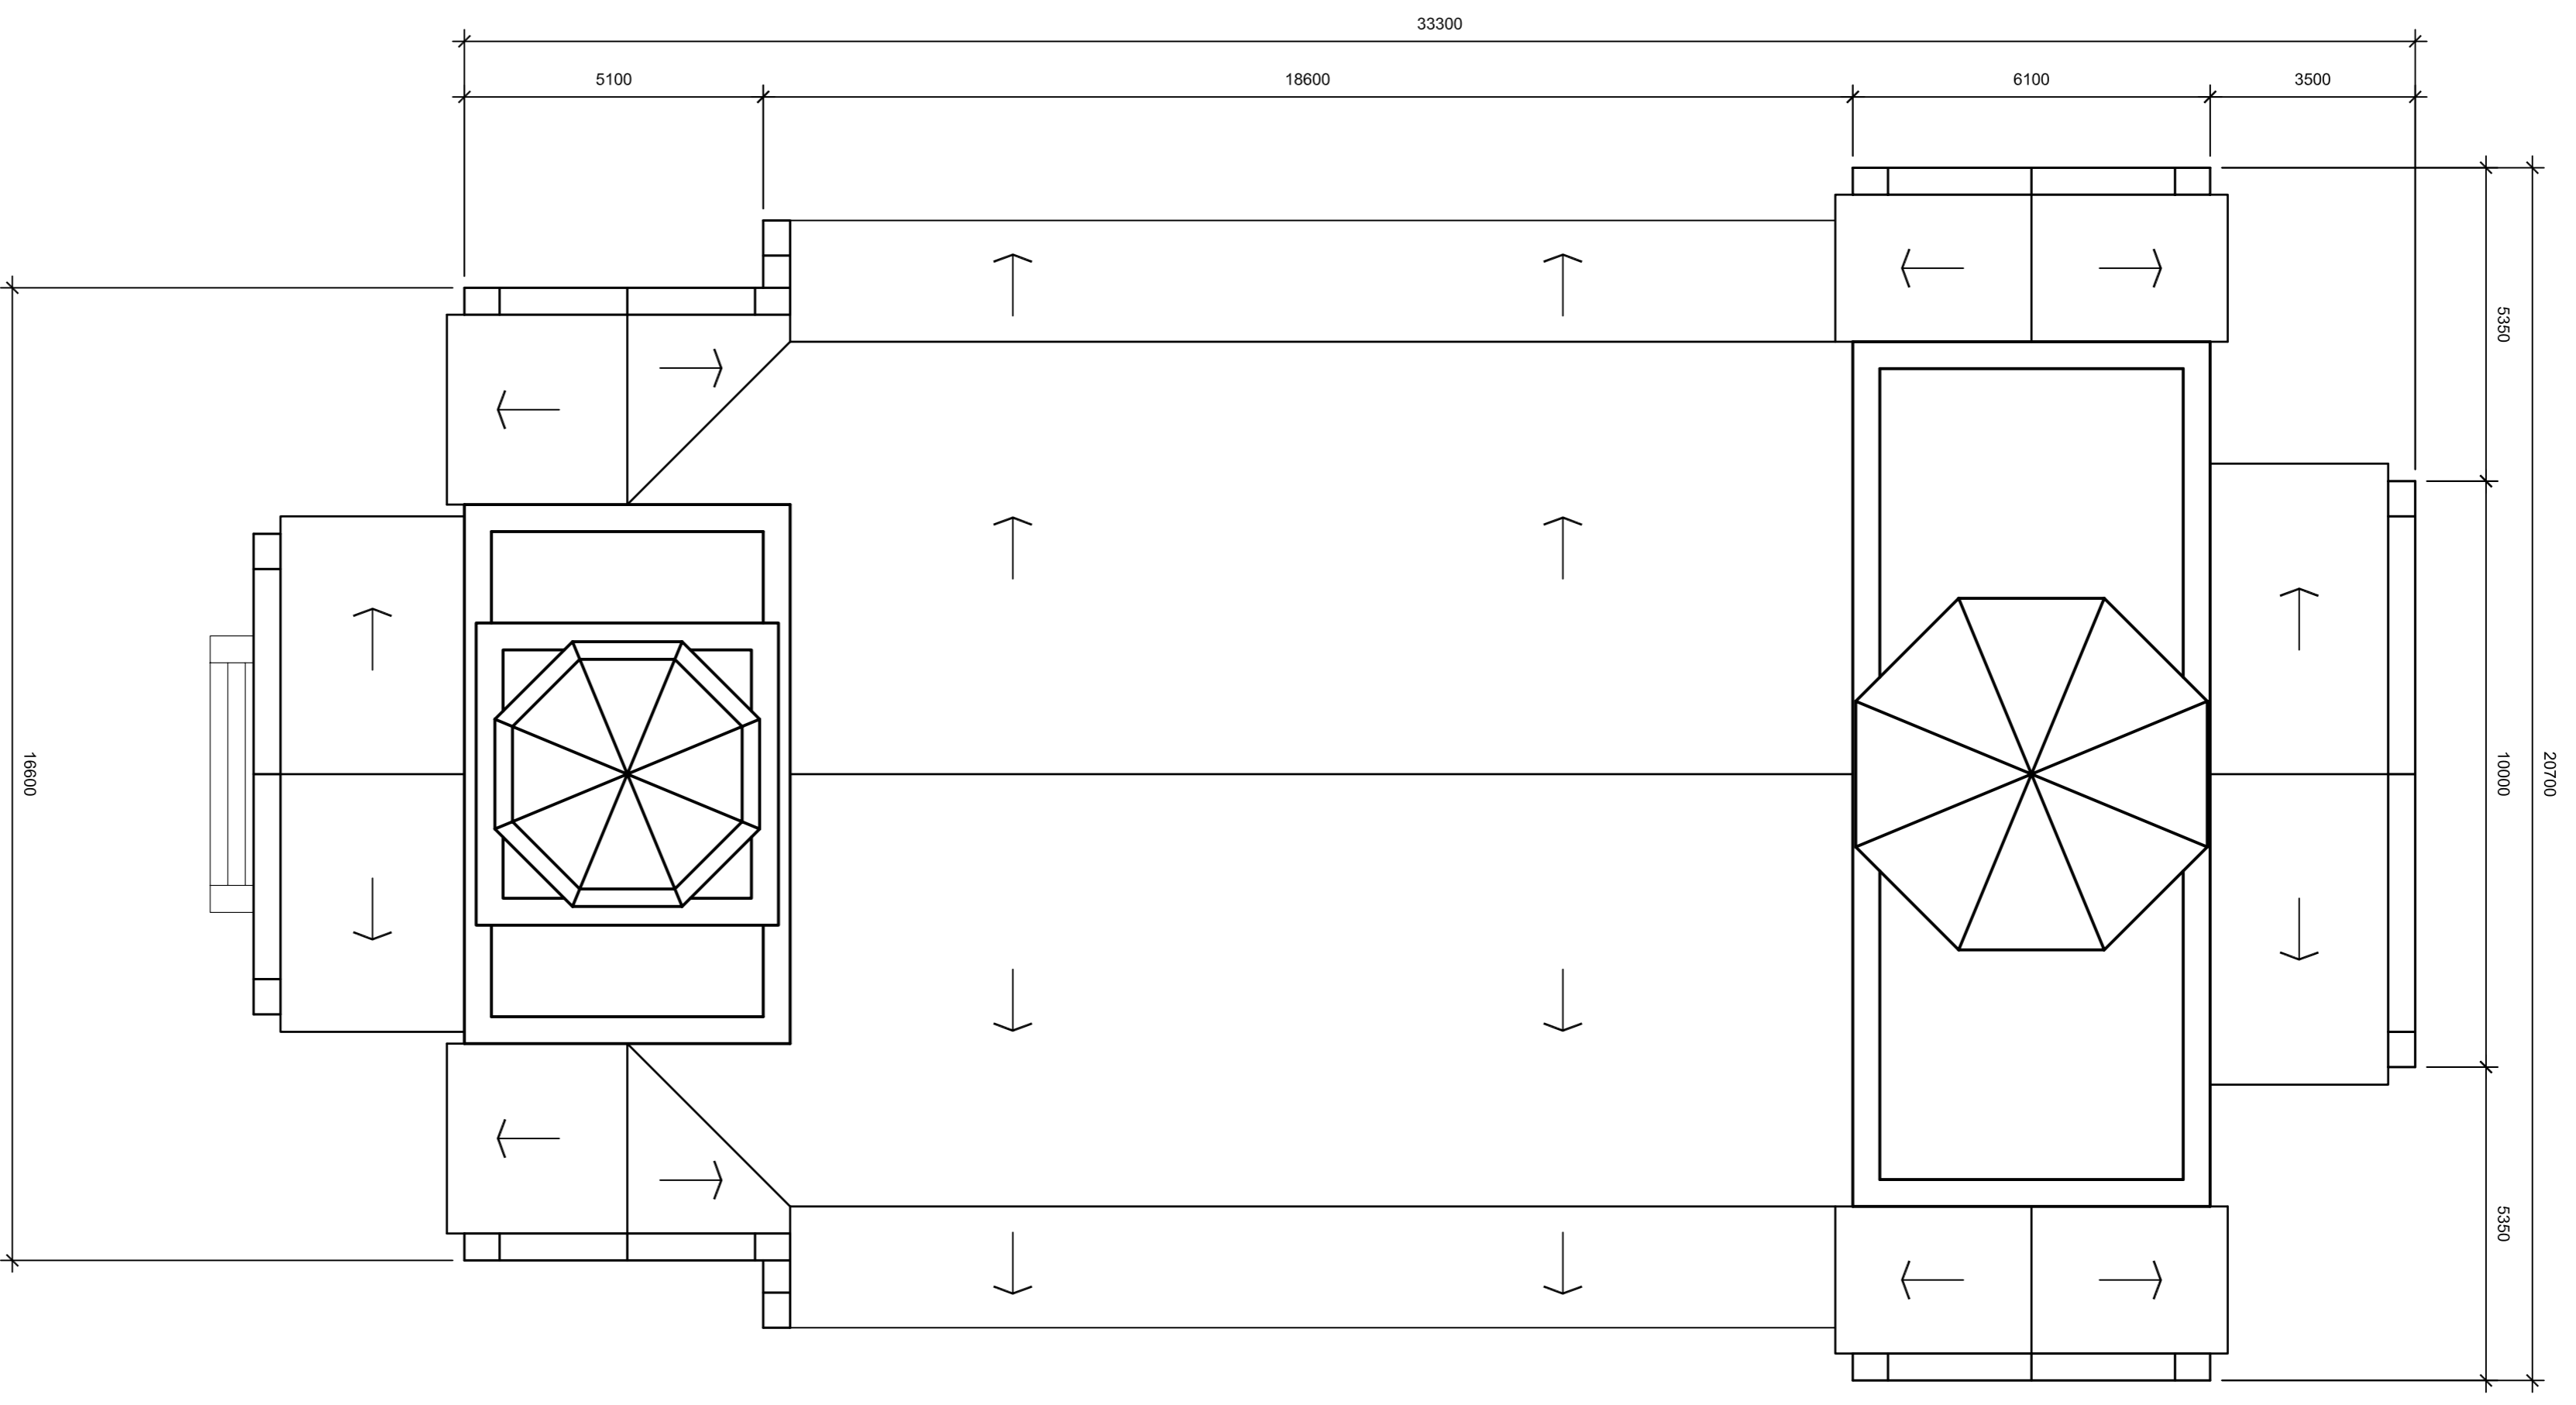

2 PROPOSED ROOF PLAN  
A03 SCALE: 1 : 100

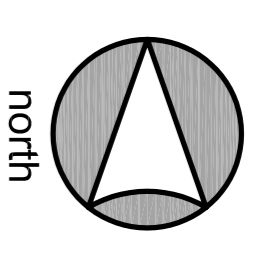

PRELIMINARY  
NOT FOR CONSTRUCTION

seal:

1. JUL 'Y, 2009 ISSUED FOR PRELIMINARY DP  
 rvy. issued for:  
 project:

SERBIAN  
 ORTHODOX  
 CHURCH  
 MD OF FOOTHILLS

title: BELFRY PLAN  
 ROOF PLAN  
 drawn: DL/CD  
 scale: as noted  
 date: AUGUST 2008  
 sheet: A03