

THIS DRAWING MUST NOT BE SCALED  
THE CONTRACTOR SHALL VERIFY ALL LENGTHS, DISTANCES  
AND DIMENSIONS PRIOR TO THE COMMENCEMENT OF  
ANY WORK. ALL ERRORS AND OMISSIONS MUST BE  
REPORTED TO THE ARCHITECT AND/OR ENGINEERS  
IMMEDIATELY.

THIS DRAWING IS THE EXCLUSIVE PROPERTY OF THE  
ENGINEER AND MUST NOT BE REPRODUCED WITHOUT  
THEIR WRITTEN PERMISSION.

THESE DESIGN DOCUMENTS ARE PREPARED SOLELY FOR  
THE USE OF THE CONTRACTOR UNDER THE DESIGN  
PROFESSIONAL HAS ENTERED INTO A CONTRACT AND  
THERE ARE NO REPRESENTATIONS OF ANY KIND MADE  
BY THE DESIGN PROFESSIONAL TO ANY PARTY WITH  
WHOM THE DESIGN PROFESSIONAL HAS NOT ENTERED  
INTO A CONTRACT.

ISSUE

ENGINEER'S SEAL

PERMIT SEAL

PERMIT TO PRACTICE  
MWC CONSULTING STRUCTURAL  
ENGINEERS INC.

PERMIT NUMBER P 5750  
The Association of Professional Engineers,  
Geologists and Geophysicists of Alberta

PROJECT  
St. Simeon Mirotocivi  
Serbian Orthodox  
8486 - 26th AVE SW  
CALGARY, ALBERTA  
DRAWING  
BUILDING ELEVATIONS  
-PRELIMINARY-

JOB NO. 08-  
DATE mm/dd/yy  
DRAWN cwj  
DESIGN CJ  
CHECKED MDW  
SCALE 1:100

MWC CONSULTING STRUCTURAL ENGINEERS INC.  
1300, 121-15th AVE. S.E.  
CALGARY, ALBERTA T2G 1G1  
Phone: 266-6936 Fax: 266-6996  
Email: mwceng@telus.net


DRAWING #

A2.2

REVISIONS

PROJECT #

08-

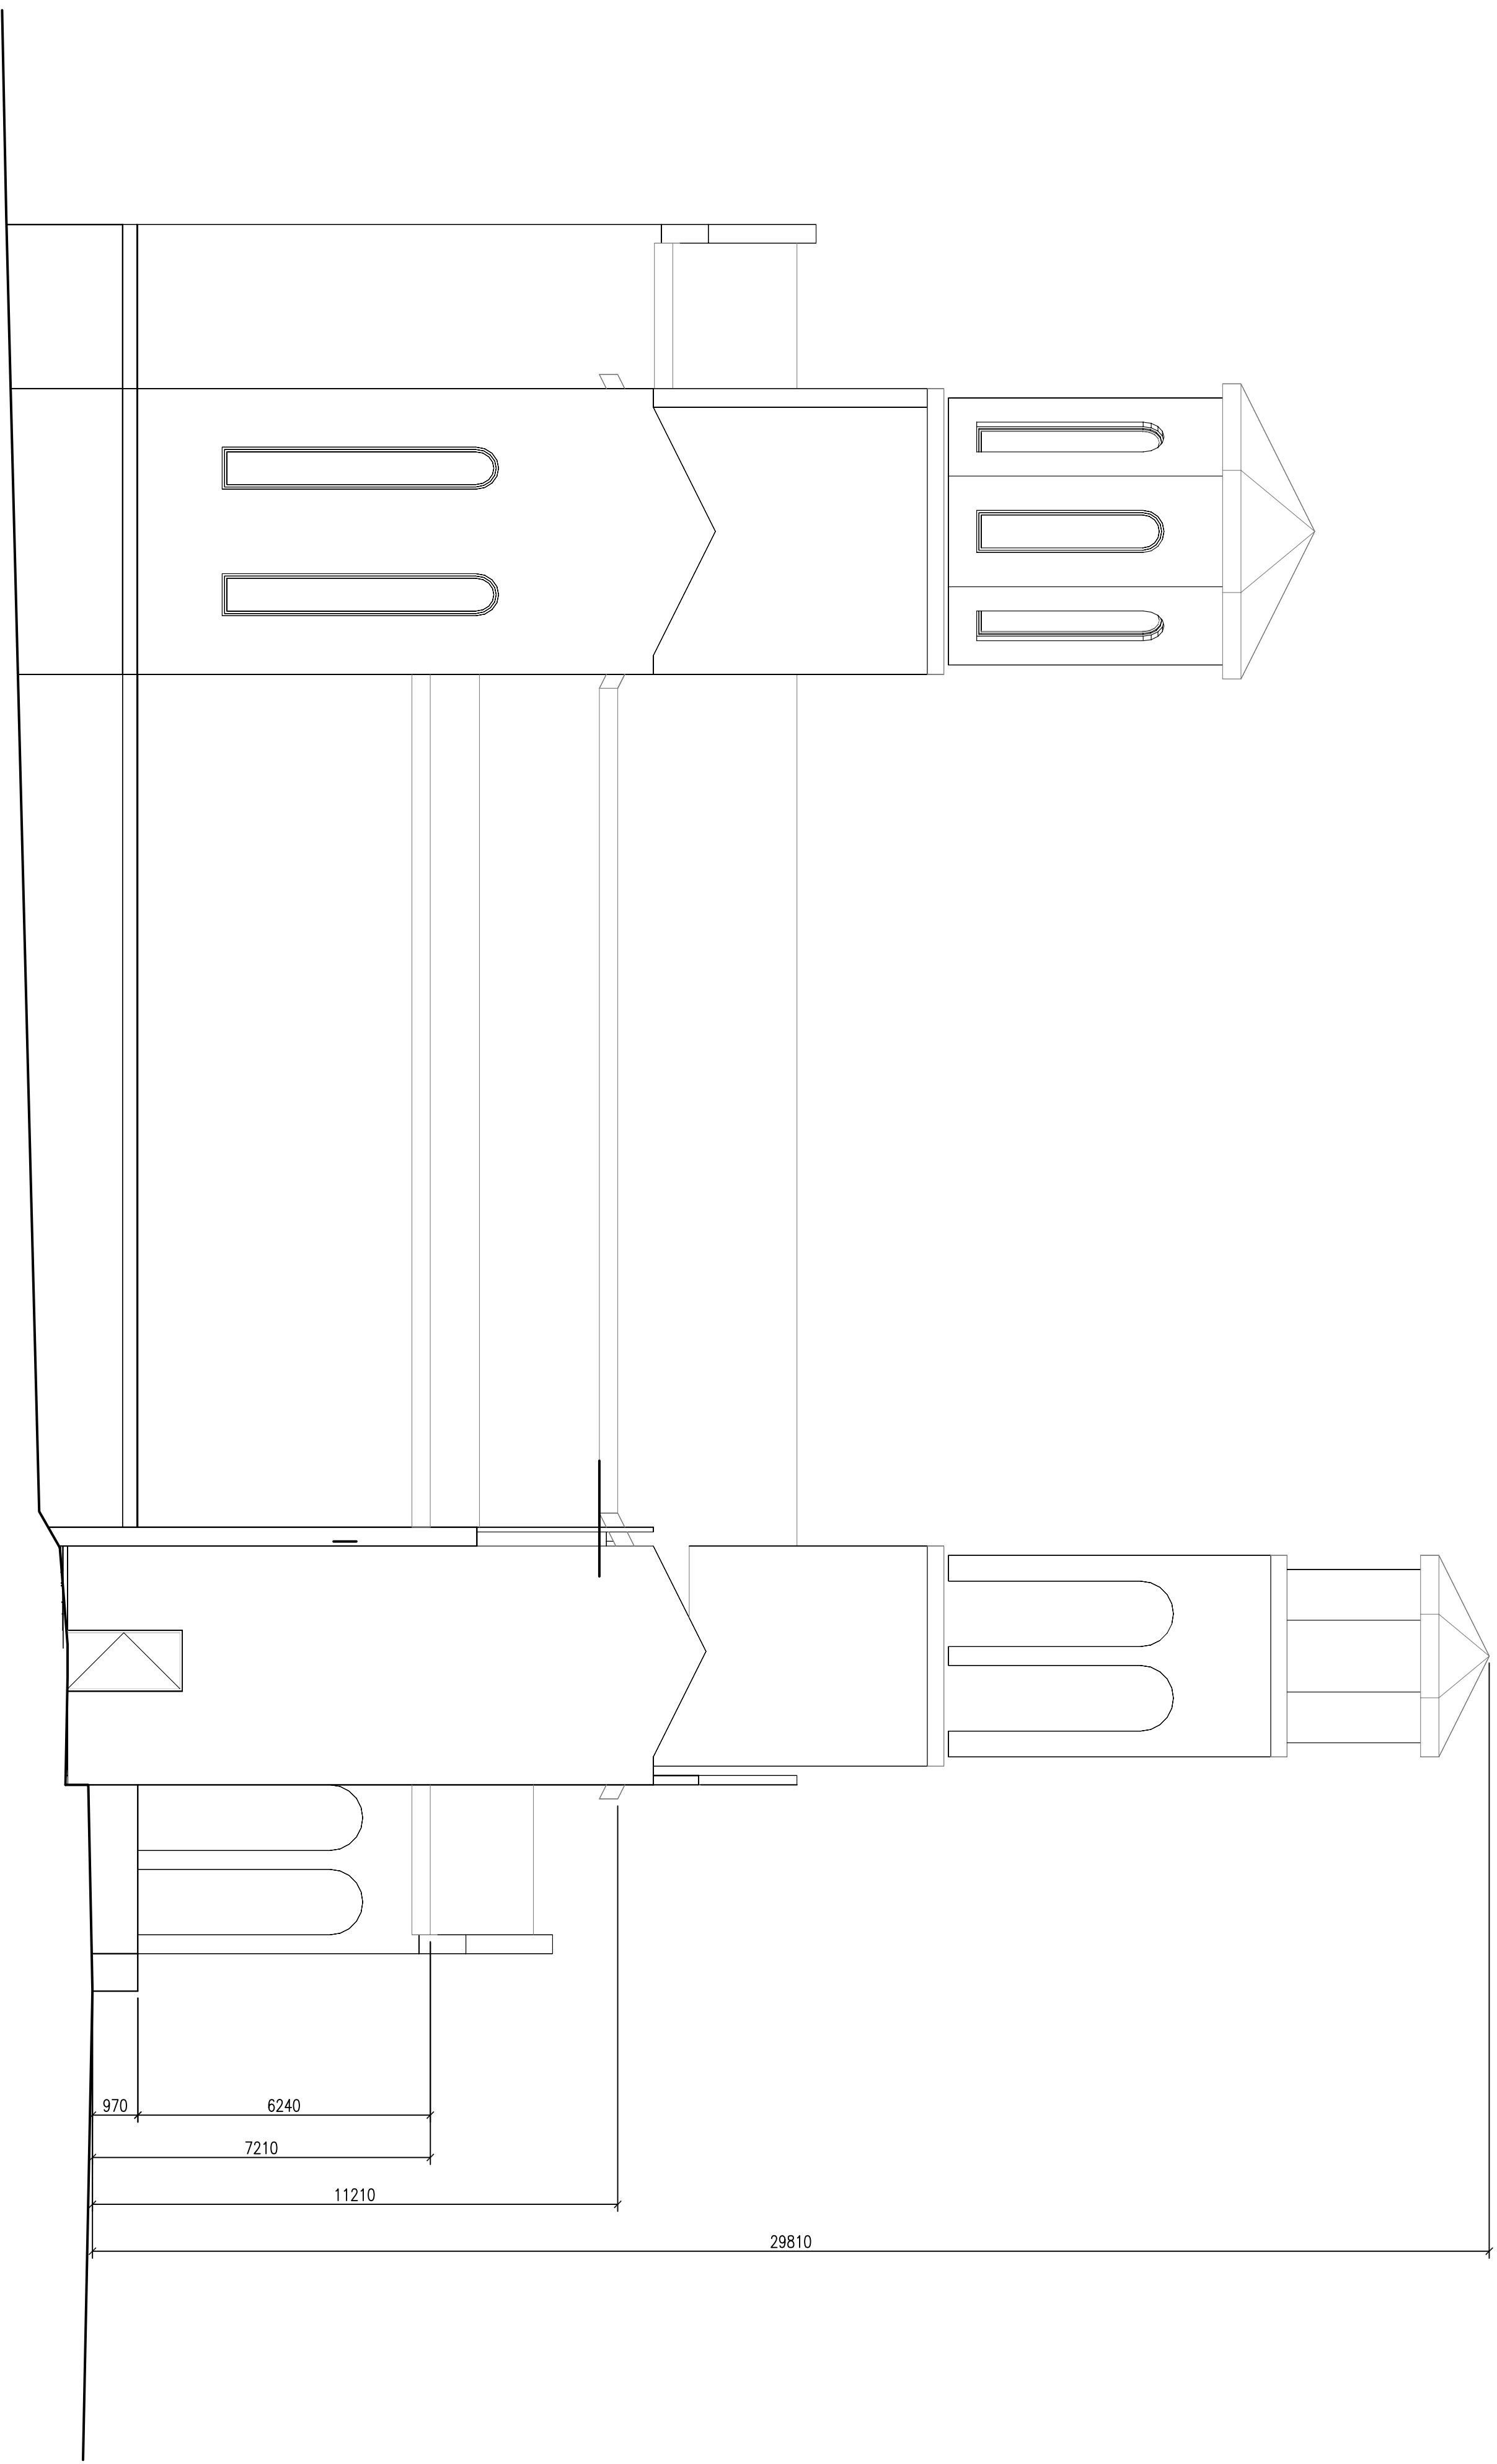

A NORTH BUILDING ELEVATION  
SCALE = 1:100